



- PROGRAM LEGEND**
- FBO
 - HANGER
 - RESTAURANT
 - KITCHEN
 - LOBBY & RESTROOMS

① FIRST FLOOR
3/32" = 1'-0"

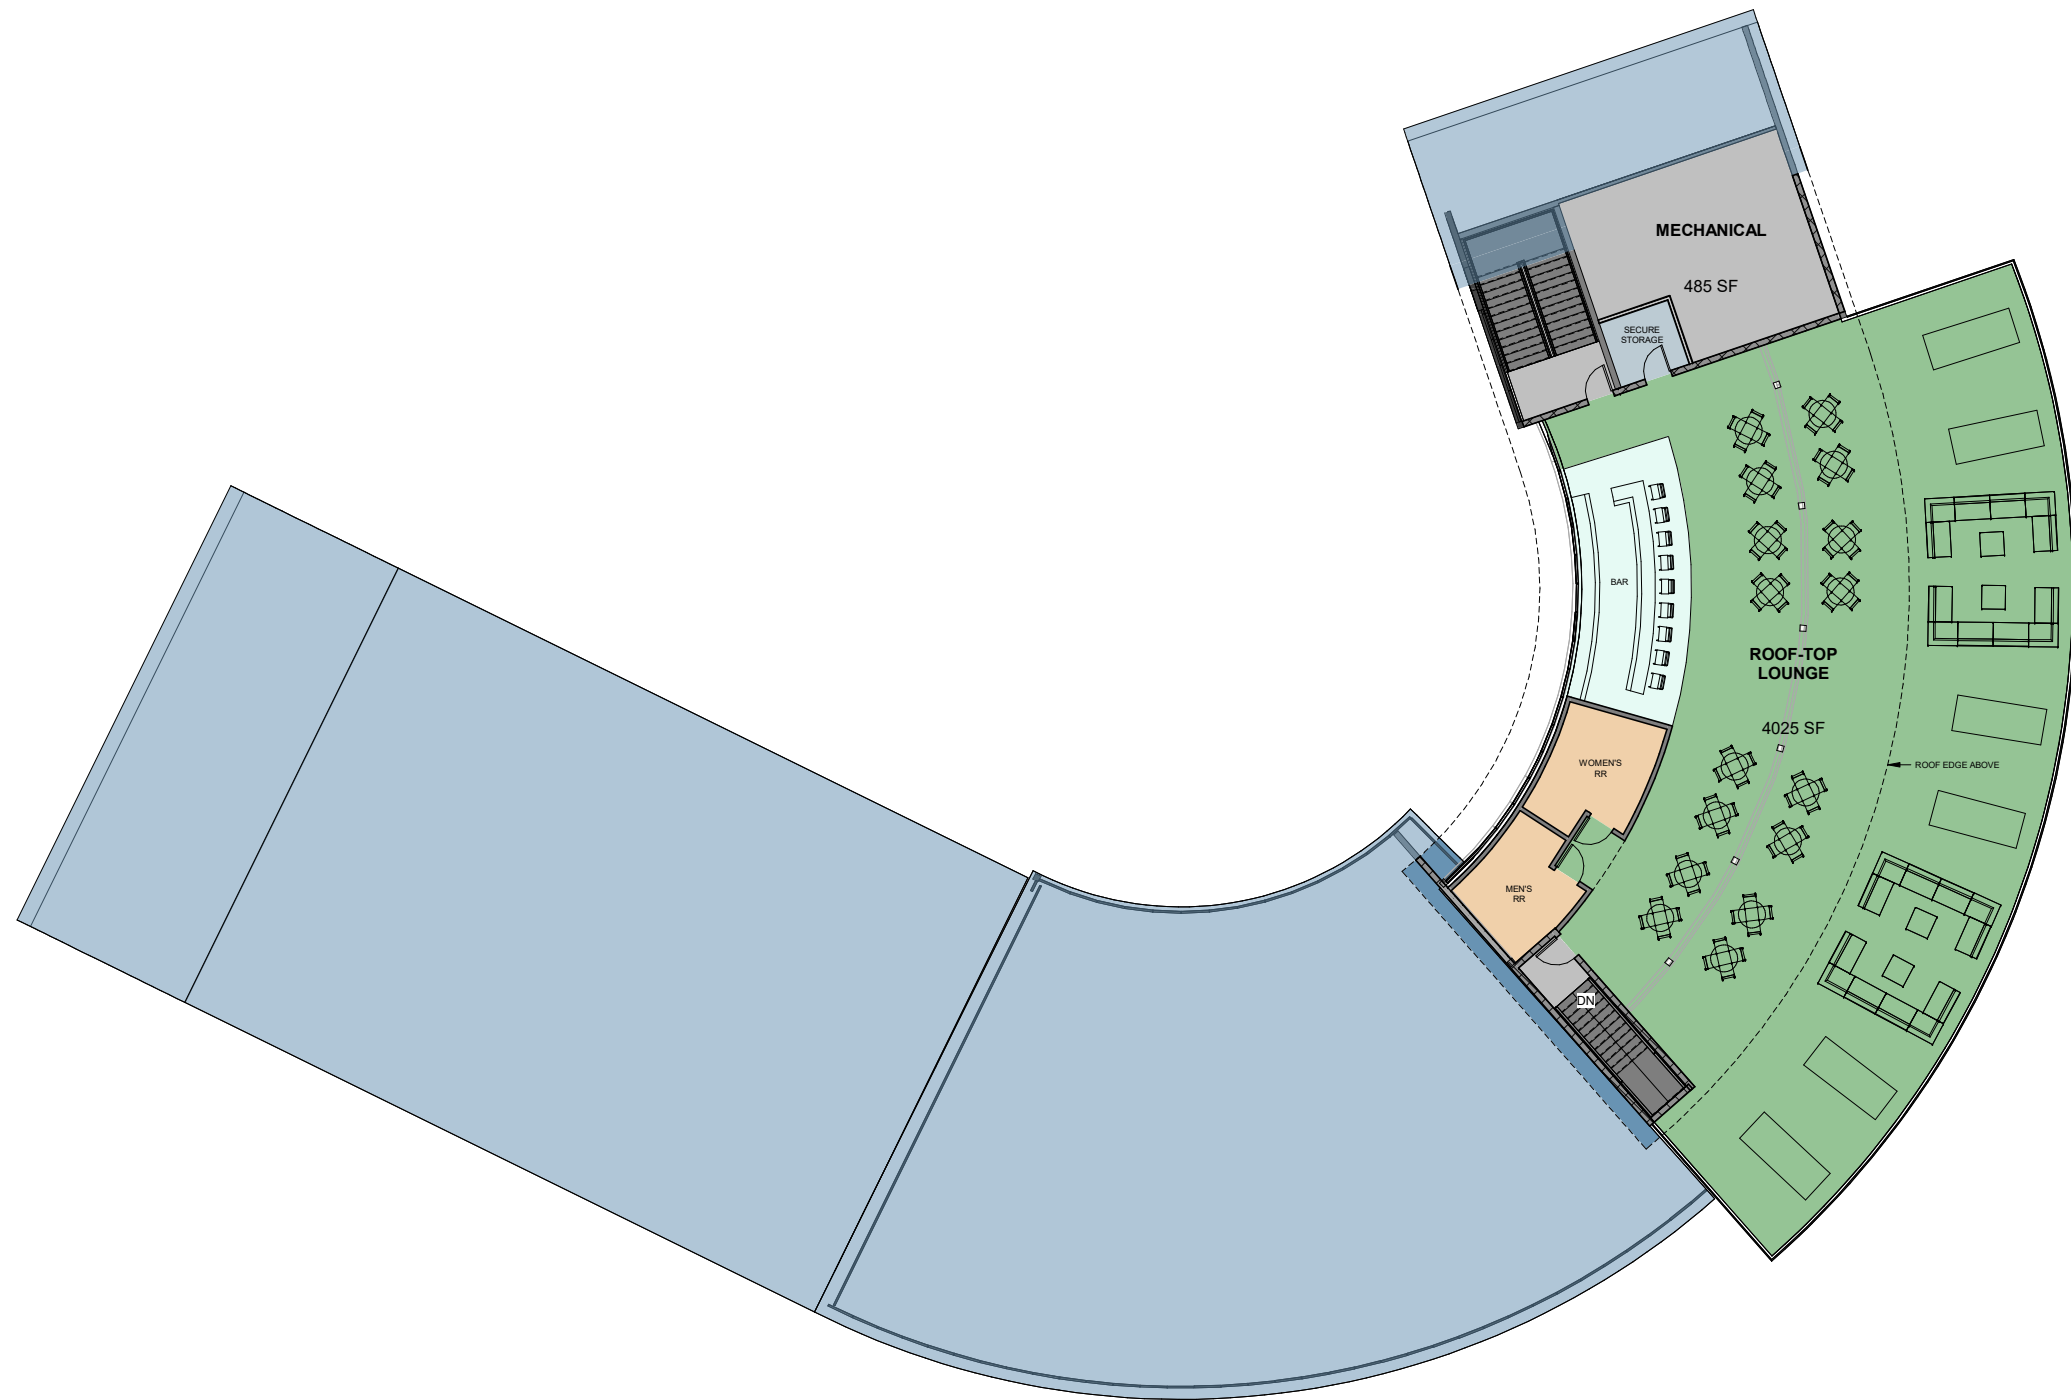

- PROGRAM LEGEND**
- BAR & BAR SEATING
 - LOBBY & RESTROOMS
 - MECHANICAL / ELECTRICAL
 - ROOF-TOP LOUNGE SEATING
 - STORAGE

① SECOND FLOOR
 3/32" = 1'-0"

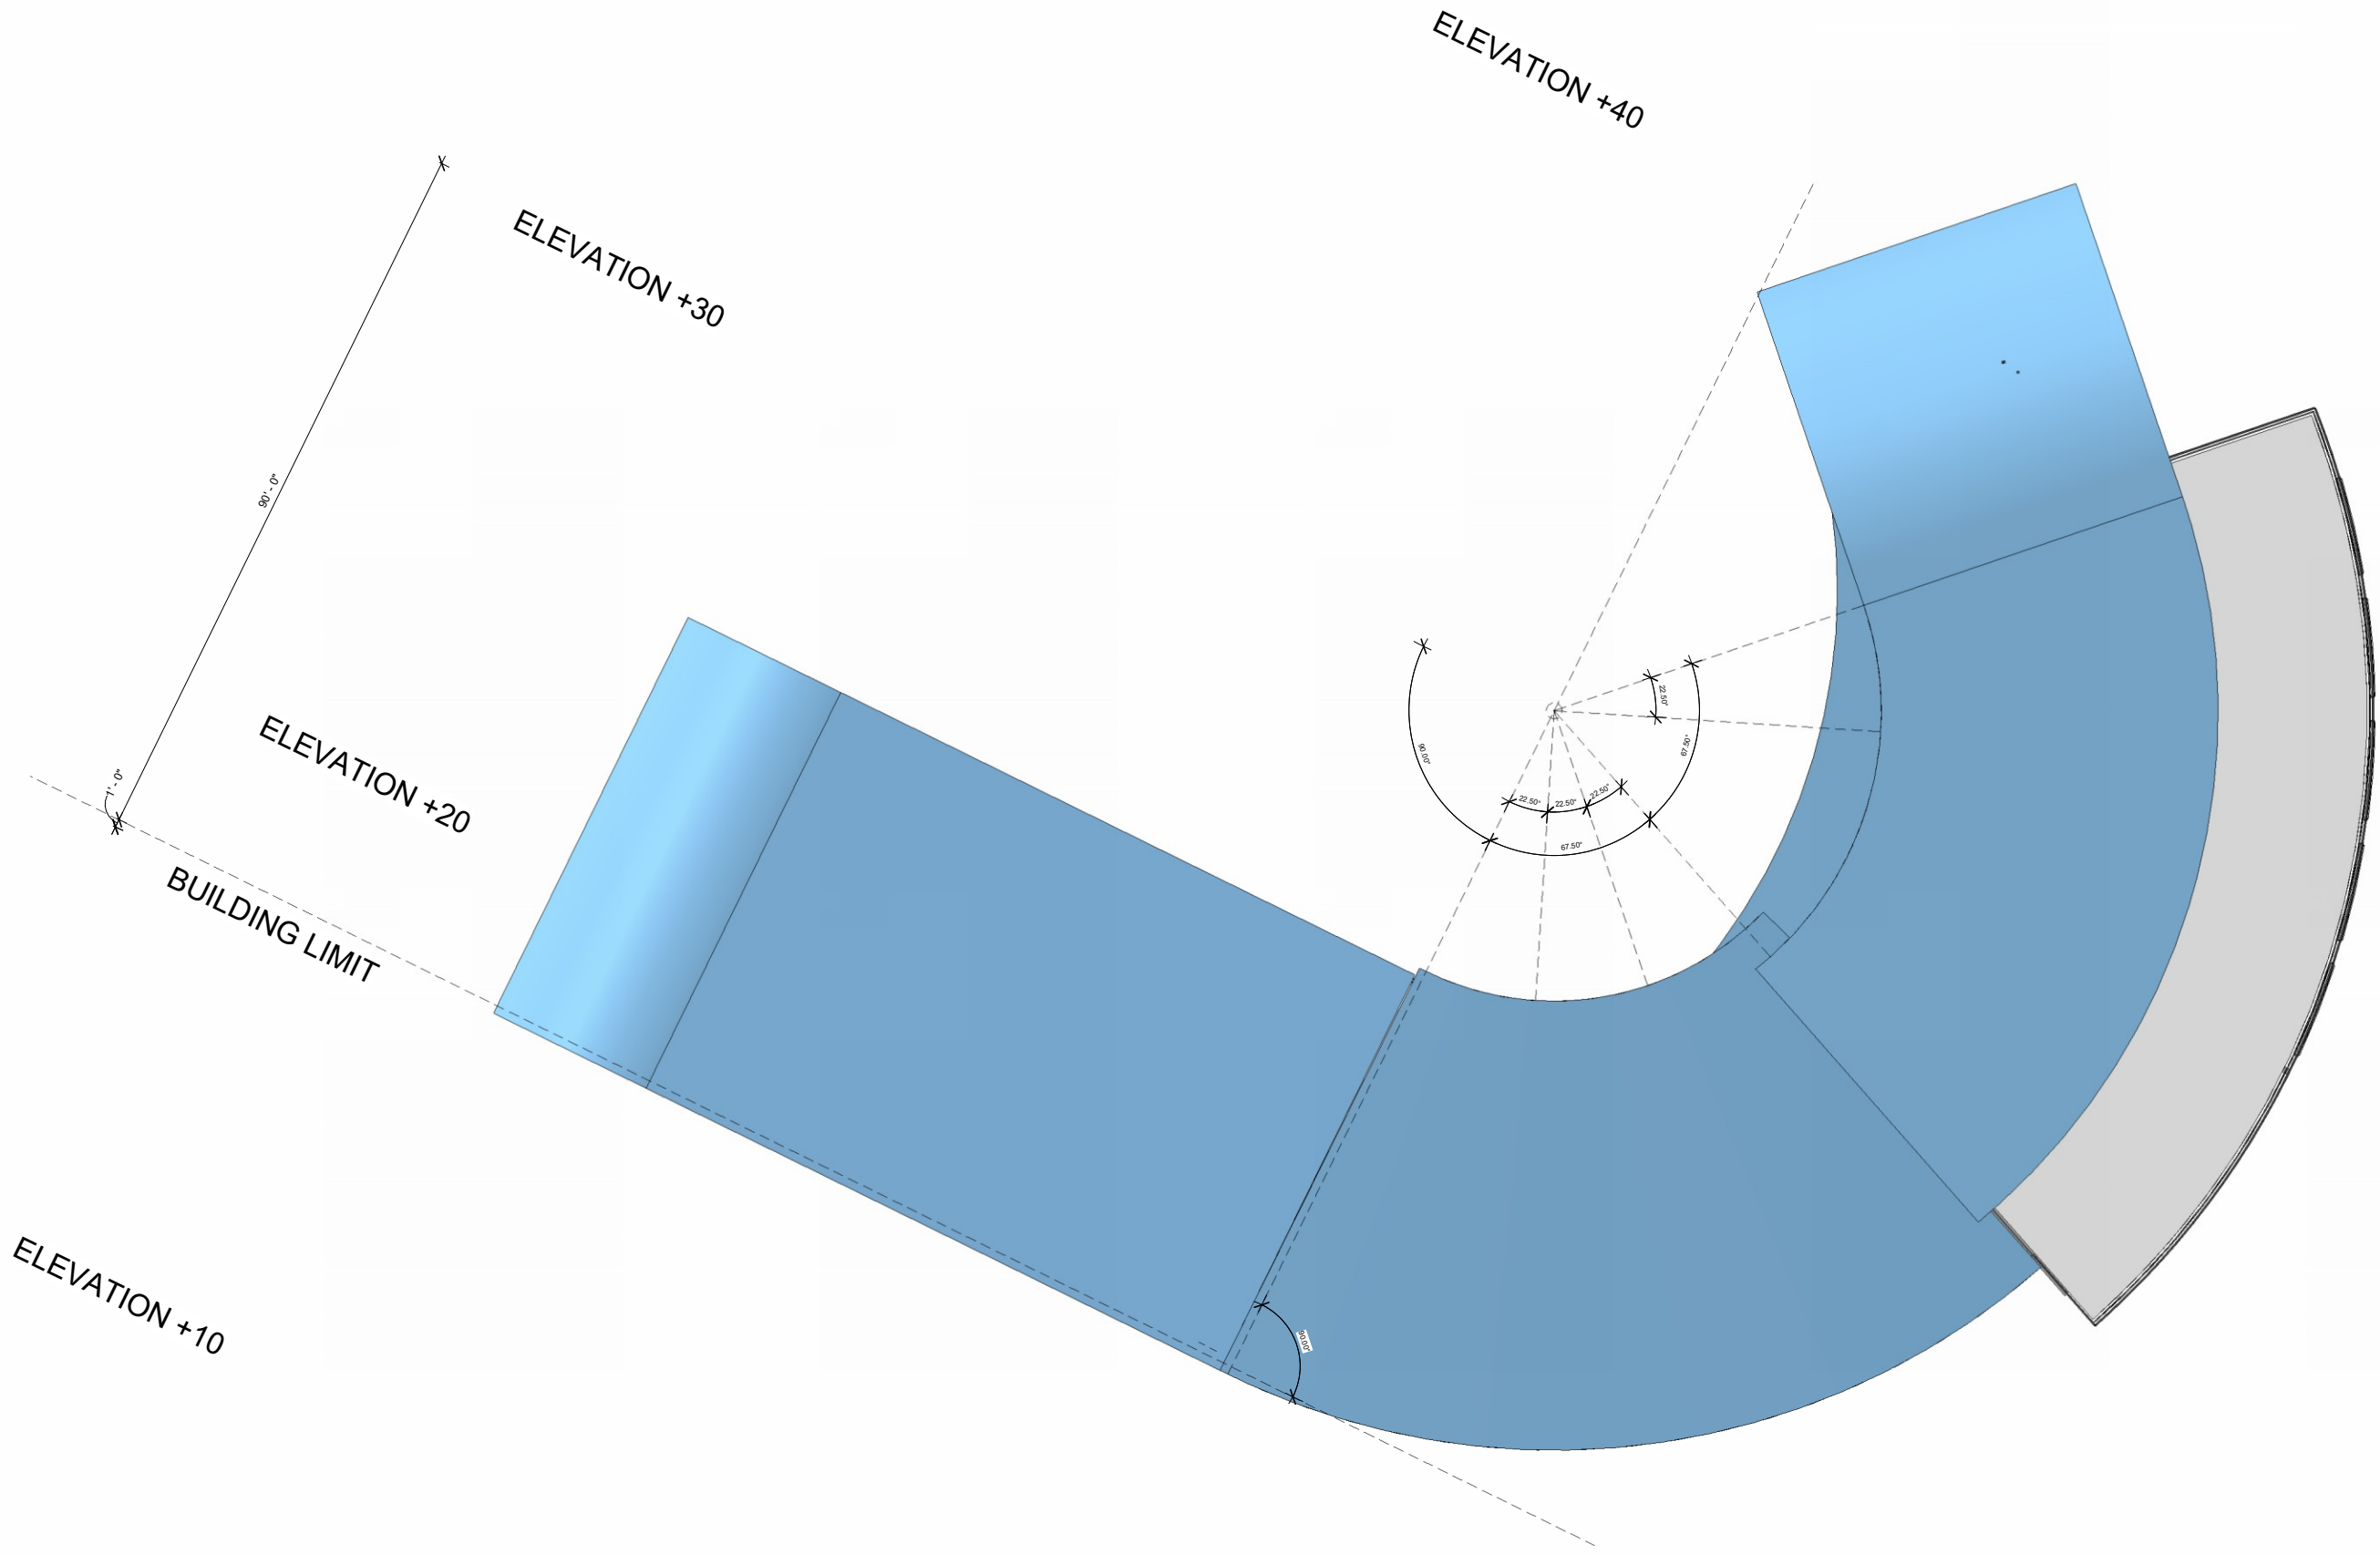

① CONCEPT SITE PLAN
3/32" = 1'-0"